



V:\000\west\_bethlehem\marianna community park\production drawings\1\_conceptual plan\1-3 plan and sections.dwg Last Saved By: Emaloney 8/11/2023 9:41 AM Plotted By: Elizabeth Meloney 8/11/2023 9:48 AM Scale: 1:2

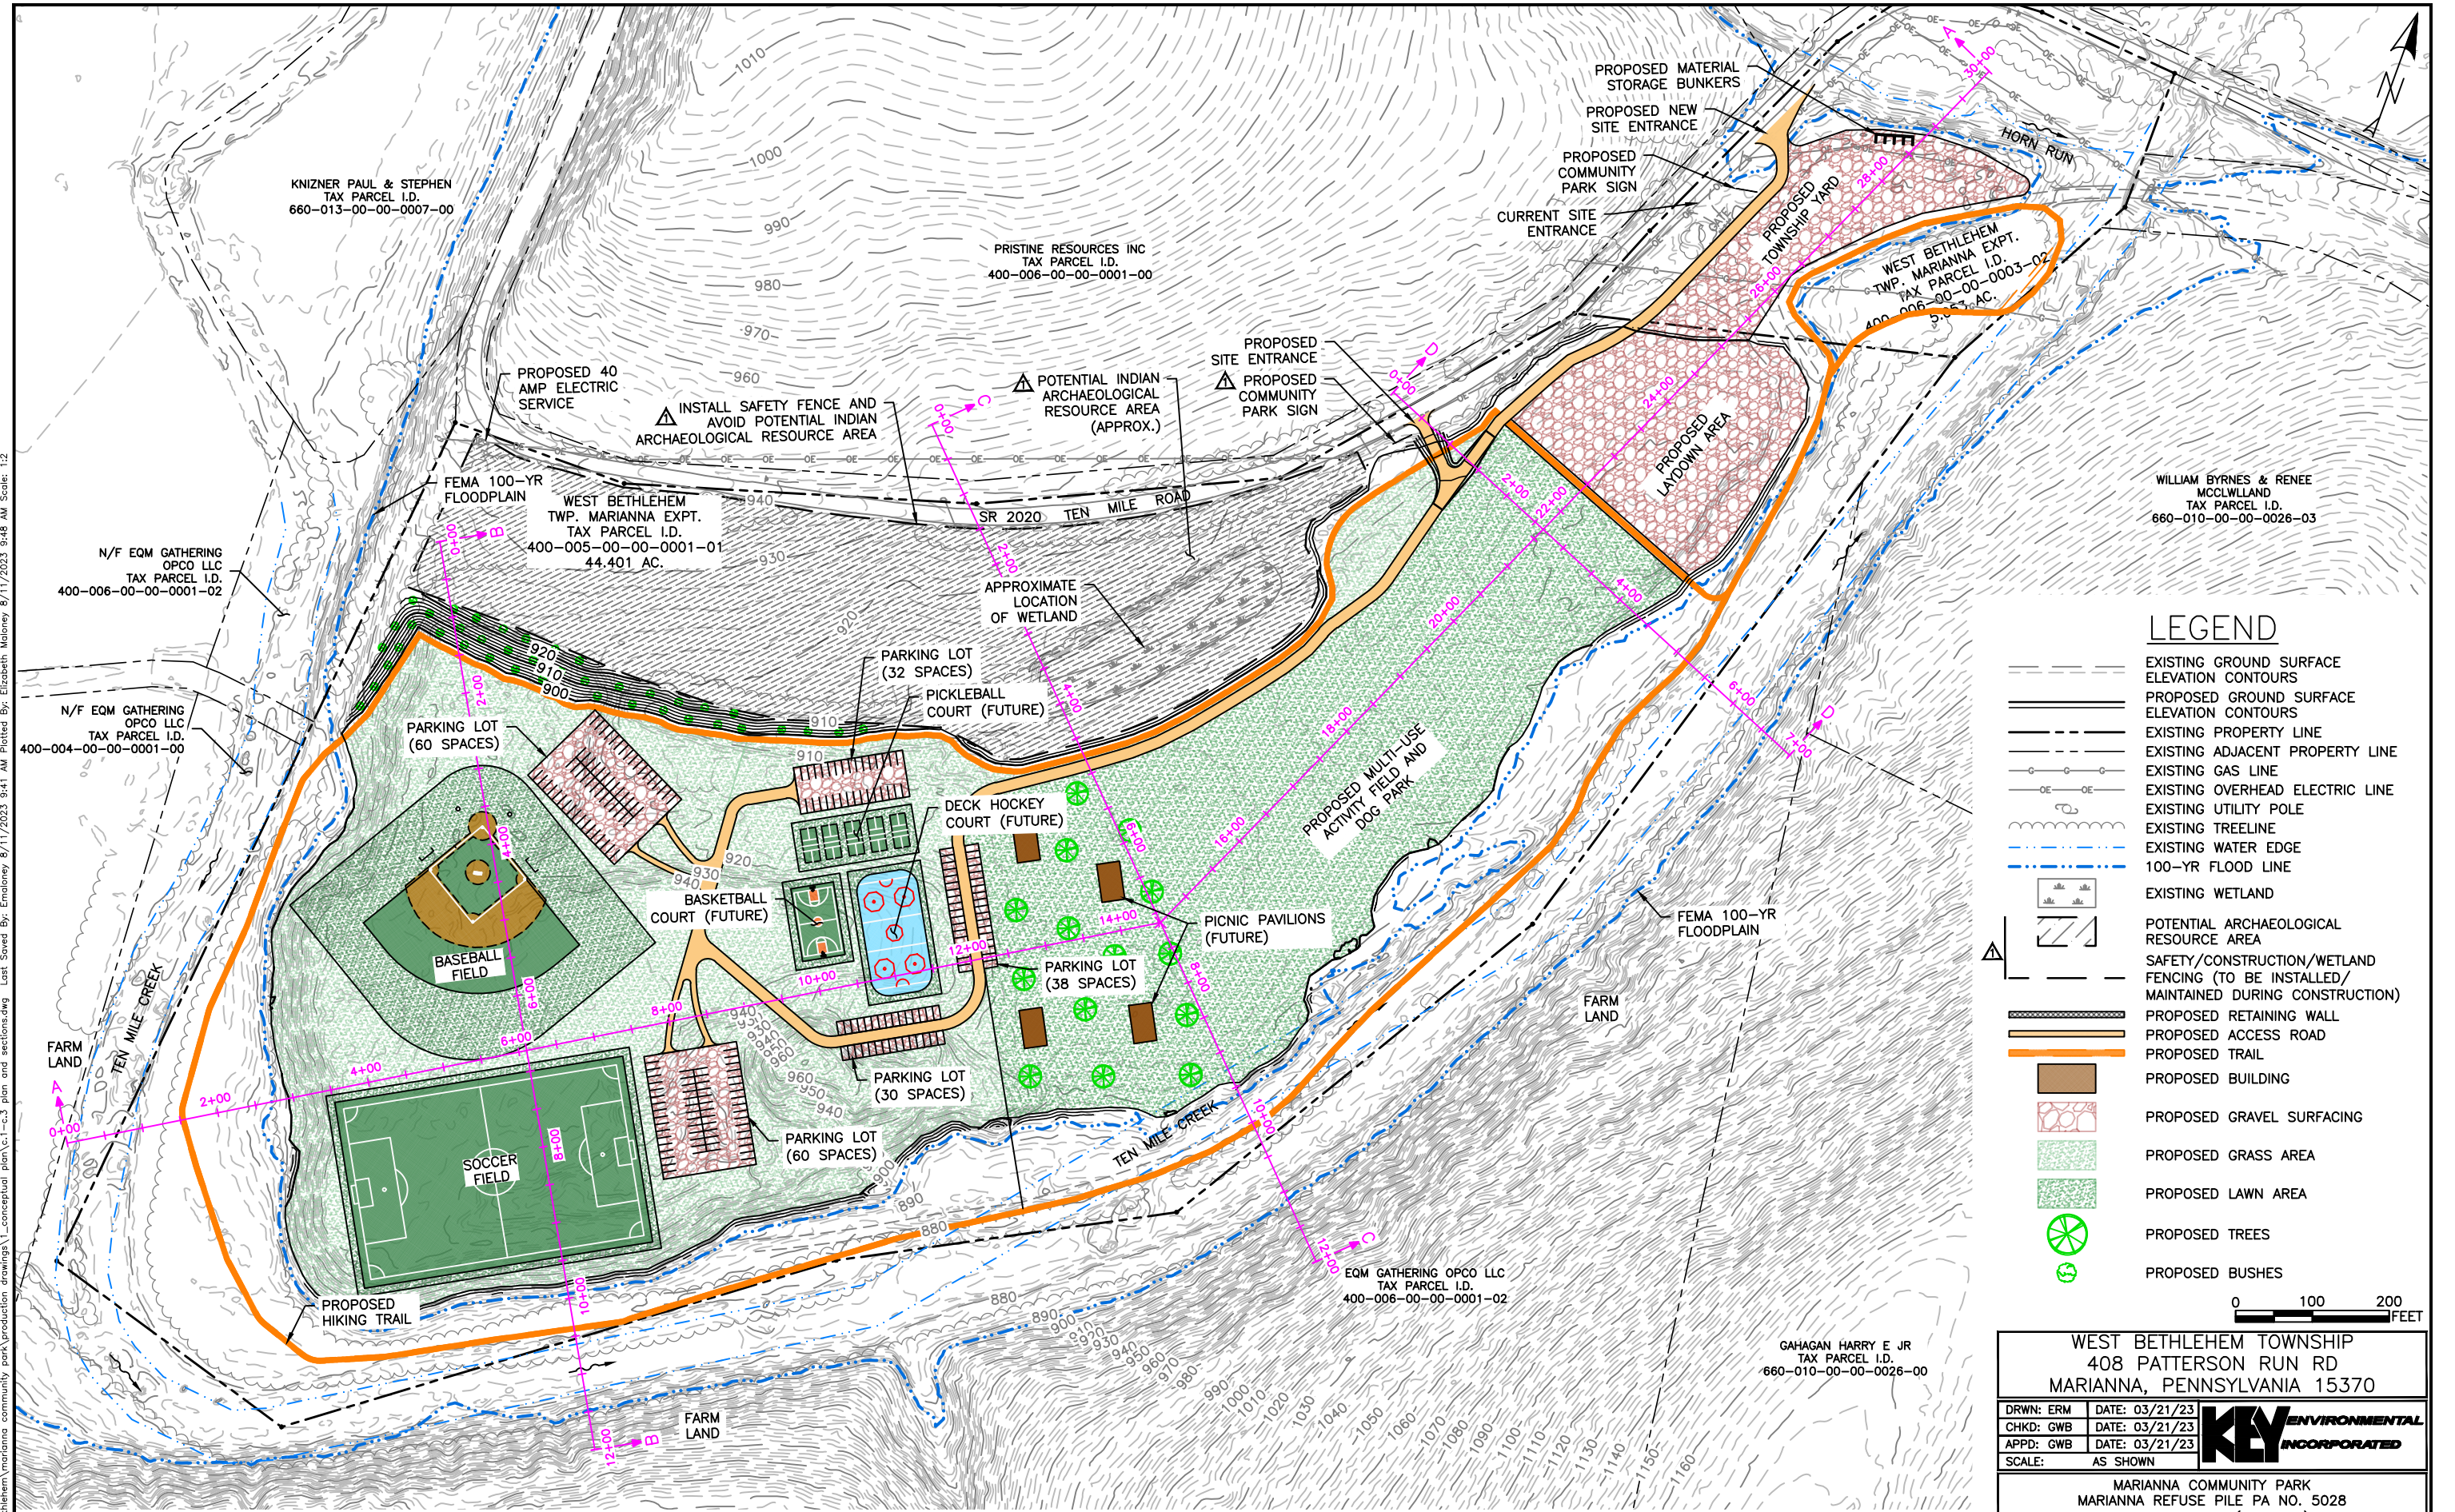

### LEGEND

- EXISTING GROUND SURFACE ELEVATION CONTOURS
- PROPOSED GROUND SURFACE ELEVATION CONTOURS
- EXISTING PROPERTY LINE
- EXISTING ADJACENT PROPERTY LINE
- EXISTING GAS LINE
- EXISTING OVERHEAD ELECTRIC LINE
- EXISTING UTILITY POLE
- EXISTING TREELINE
- EXISTING WATER EDGE
- 100-YR FLOOD LINE
- EXISTING WETLAND
- POTENTIAL ARCHAEOLOGICAL RESOURCE AREA
- SAFETY/CONSTRUCTION/WETLAND FENCING (TO BE INSTALLED/MAINTAINED DURING CONSTRUCTION)
- PROPOSED RETAINING WALL
- PROPOSED ACCESS ROAD
- PROPOSED TRAIL
- PROPOSED BUILDING
- PROPOSED GRAVEL SURFACING
- PROPOSED GRASS AREA
- PROPOSED LAWN AREA
- PROPOSED TREES
- PROPOSED BUSHES

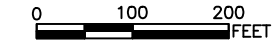

**WEST BETHLEHEM TOWNSHIP**  
 408 PATTERSON RUN RD  
 MARIANNA, PENNSYLVANIA 15370

DRWN: ERM	DATE: 03/21/23	<b>KEY ENVIRONMENTAL</b> INCORPORATED
CHKD: GWB	DATE: 03/21/23	
APPD: GWB	DATE: 03/21/23	
SCALE: AS SHOWN		

MARIANNA COMMUNITY PARK  
 MARIANNA REFUSE PILE PA NO. 5028  
 TEN MILE ROAD (SR 2020)  
 MARIANNA BOROUGH, WASHINGTON COUNTY, PA

ISSUE DATE:	PROJECT NO: 22-524
KEY ENVIRONMENTAL, INC. 200 THIRD AVENUE CARNEGIE, PA 15106	CONCEPTUAL SITE DEVELOPMENT PLAN FIGURE C.1

REV #	DATE	DESCRIPTION	APPD
08/11/23		ADDED INDIAN ARCHAEOLOGICAL RESOURCE AREA AND RELOCATED PROPOSED SITE ENTRANCE DRIVE.	GWB

REFERENCE:	DESCRIPTION